
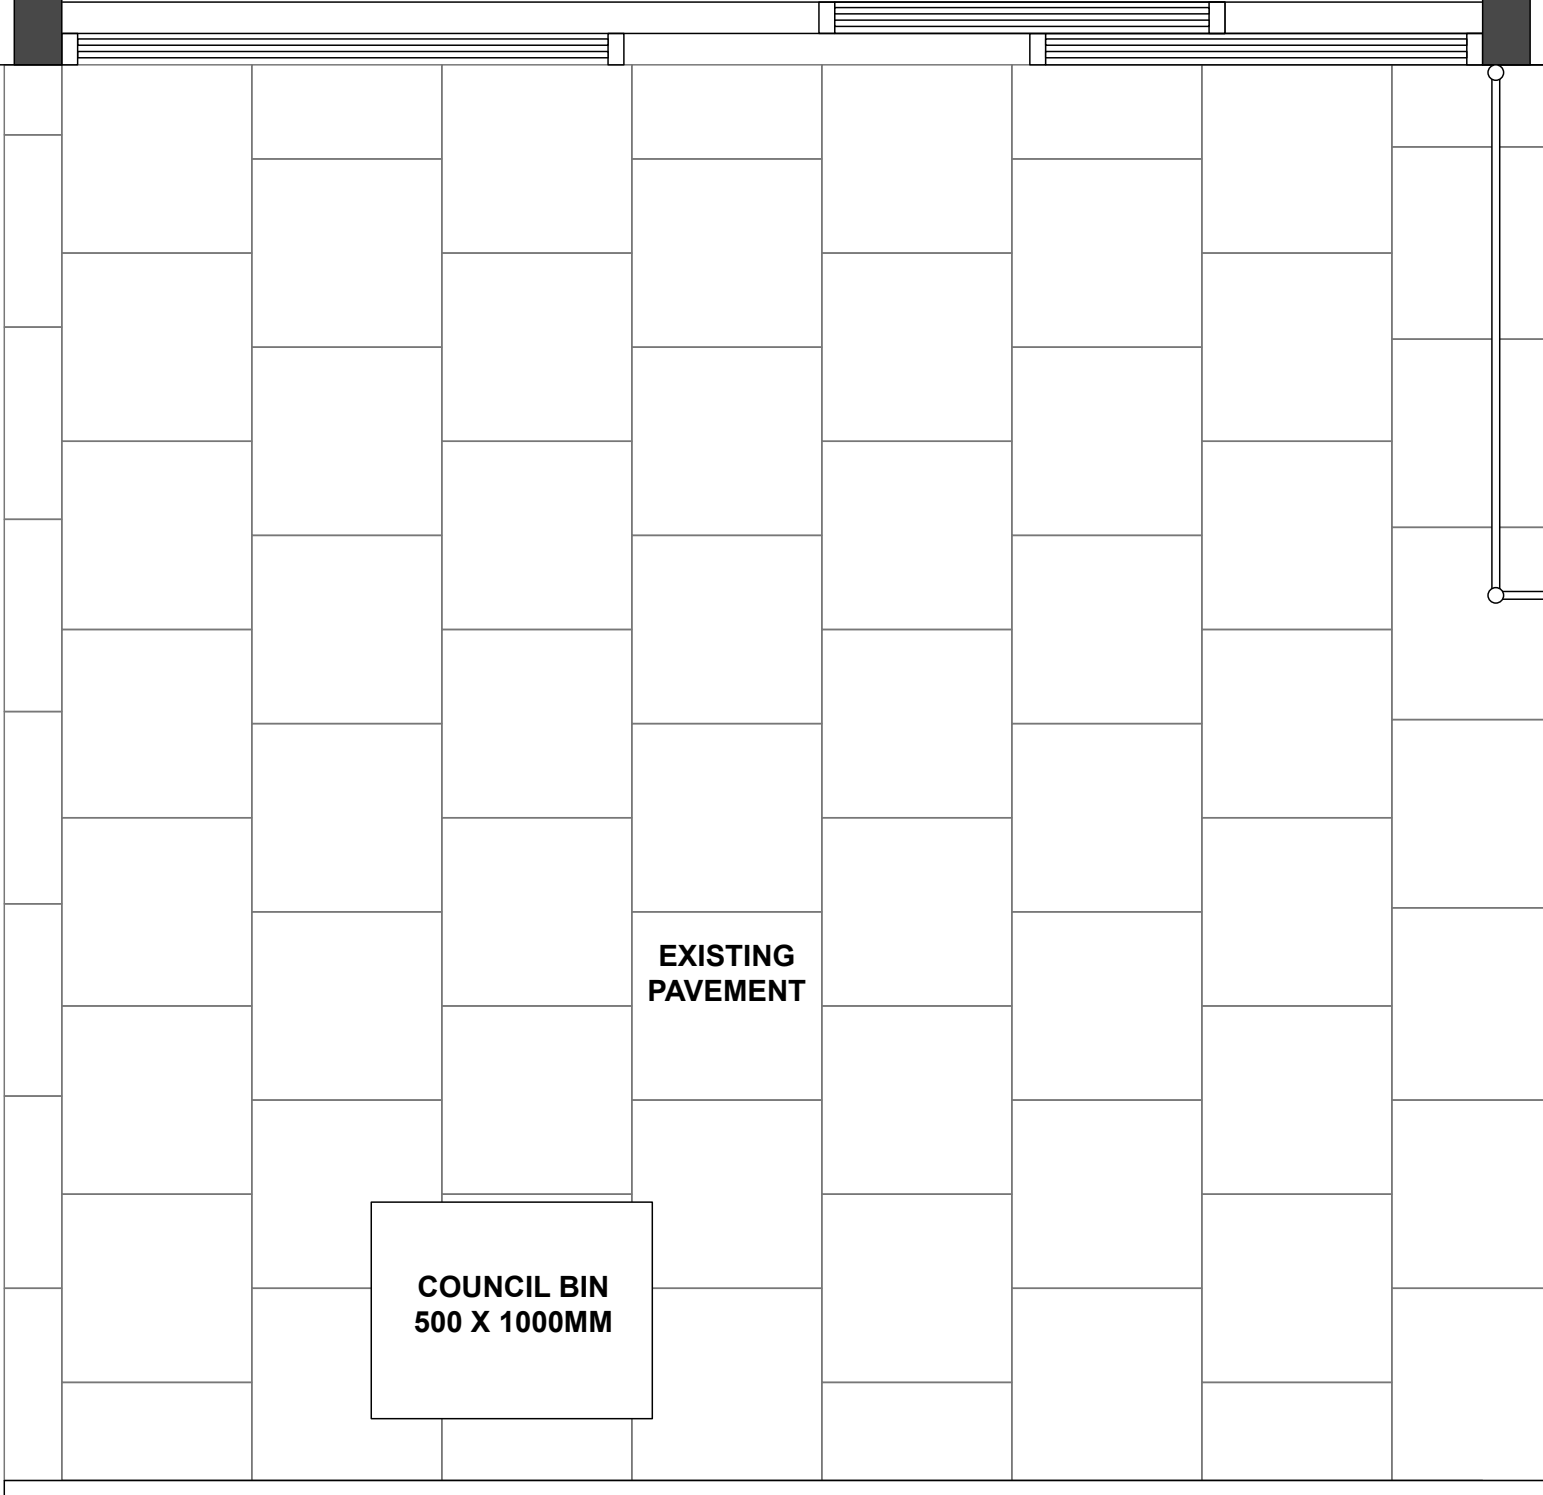



**KOUTOUKAKI SOUVLAKI**

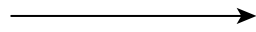

**EXISTING  
PAVEMENT**

**COUNCIL BIN  
500 X 1000MM**

**EXISTING  
ROAD**

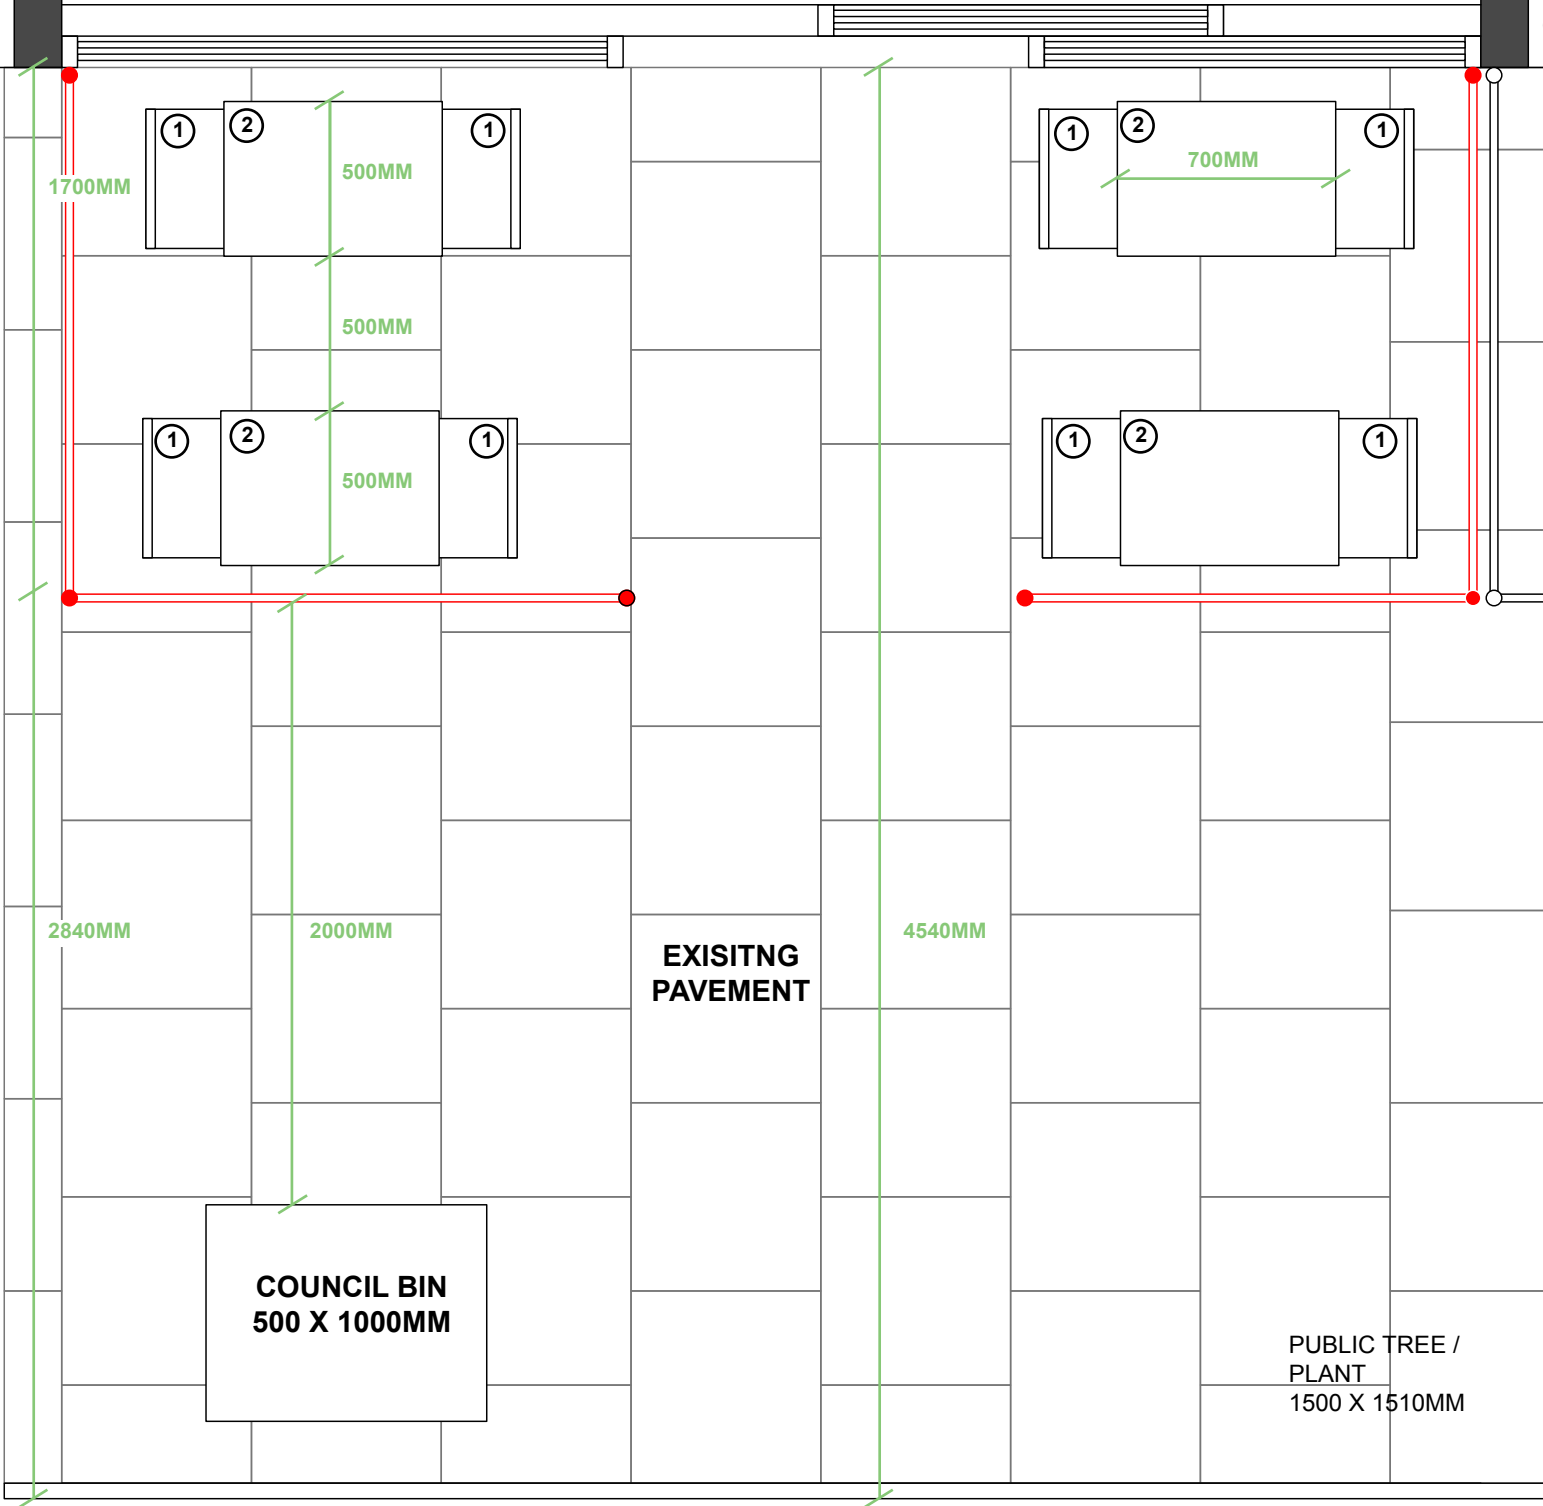

EXISTING ROAD

Time that tables and chairs are to be used in:  
12:00Pm -22:30pm  
Monday - Sunday

PROPOSED EXTERNAL PLAN  
Scale: 1.25 @ A4

**KEY:**

- ① Chair - Size: 450 x 500mm - Total: 8
- ② Table - Size: 500 x 700mm - Total: 4
- Barrier around seating area - Total: 4
- Posts for barrier - Total: 6